


New internal glazed doors.

Existing entrance doors and frame adapted to open out with facility to hold open.

New paving to form ramped level access entrance

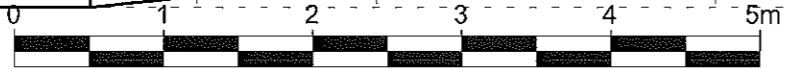

Scale 1:50

Scale 1:50 @ A3 Date July 2017

LEWIS PATTEN

CHARTERED ARCHITECTS

www.lewispatten.co.uk
 16 Watermark Way, Foxholes Business Park, Hertford, SG13 7TZ
 Tel:01992 500234 Fax:01992 500221 LP@lewispatten.co.uk
 RIBA Chartered Practice. Lewis Patten Ltd. Company Registered in England no. 7040514

Client Tiptree United Reformed Church

Project Platform Alterations

Subject FRONT ELEVATION AS PROPOSED

Drawing Number 1591/A3/112
 drg. path: