
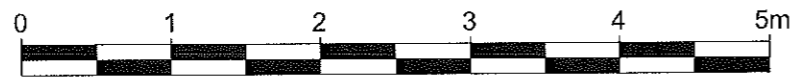


4

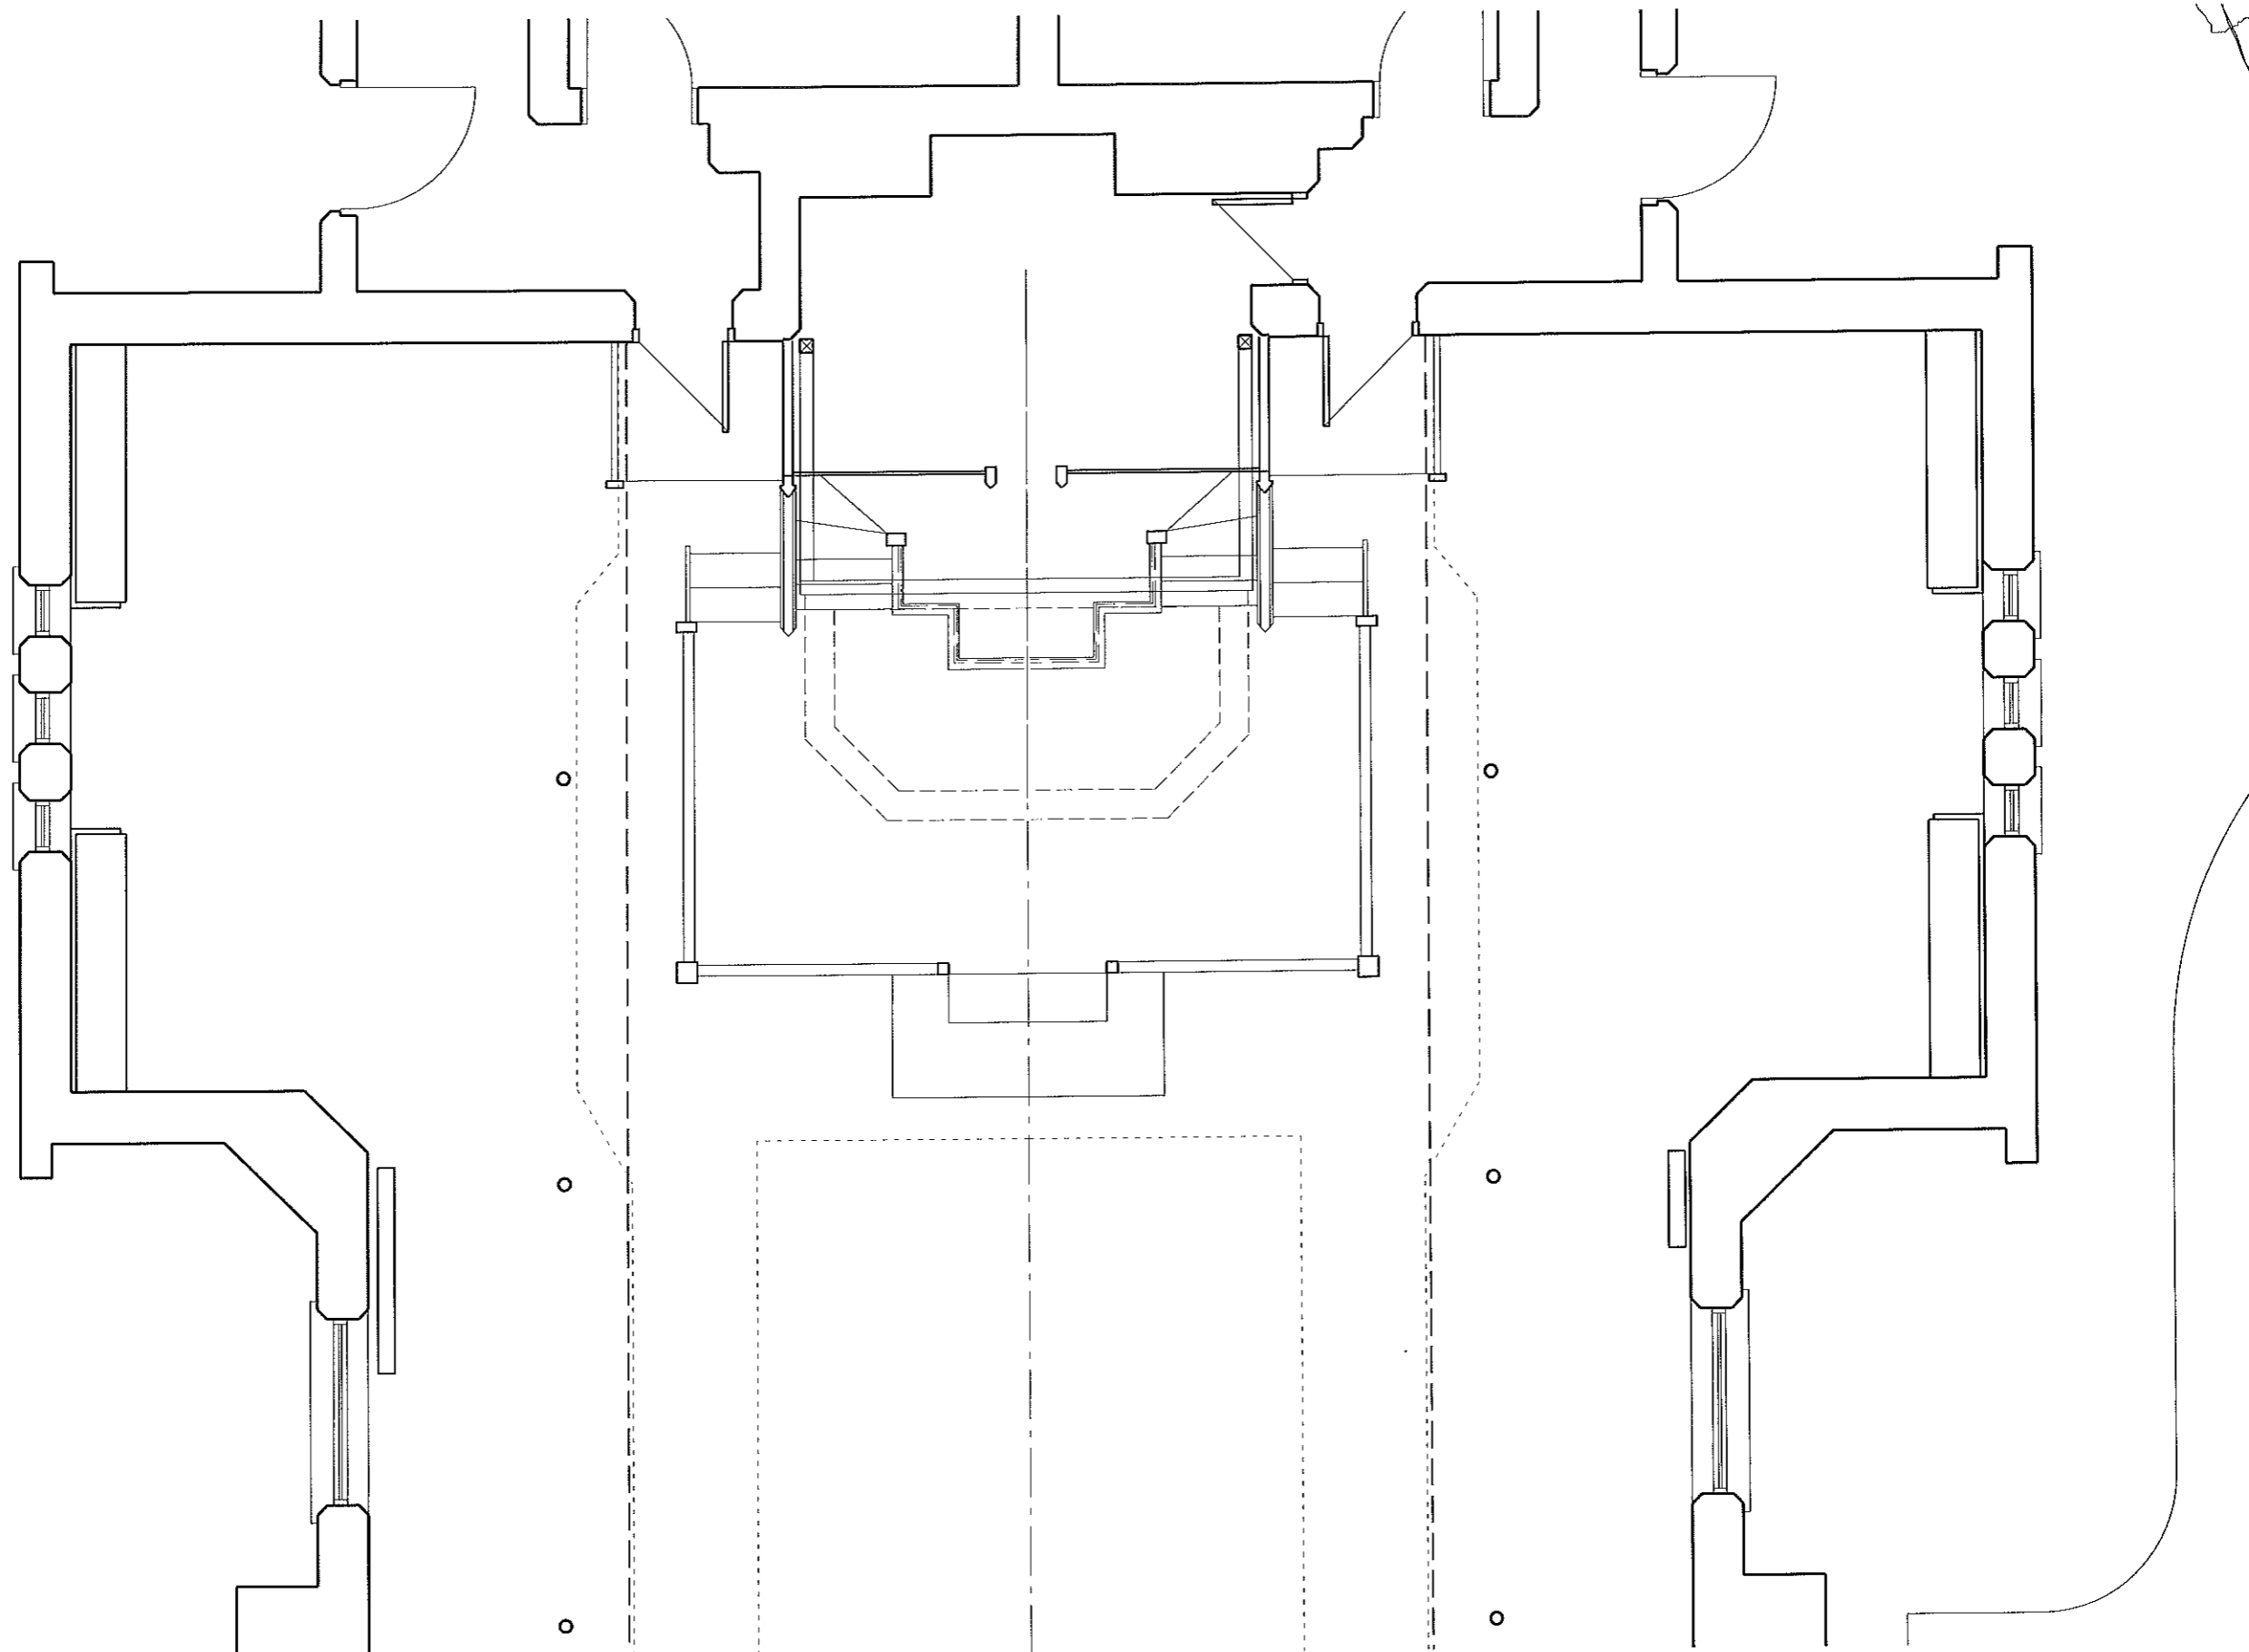

Scale 1:50

Scale	Date
1:50 @ A3	July 2017

**LEWIS
PATTEN**
CHARTERED
ARCHITECTS
www.lewispatton.co.uk

16 Watermark Way, Foxholes Business Park, Hertford, SG13 7TZ
Tel:01992 500234 Fax:01992 500221 LP@lewispatton.co.uk
RIBA Chartered Practice. Lewis Patten Ltd. Company Registered in England no. 7040814

Client
Tiptree United Reformed Church

Project
Platform Alterations

Subject
**PLATFORM PLAN
AS EXISTING**

Drawing Number
1591/A3/91
drg. path: